


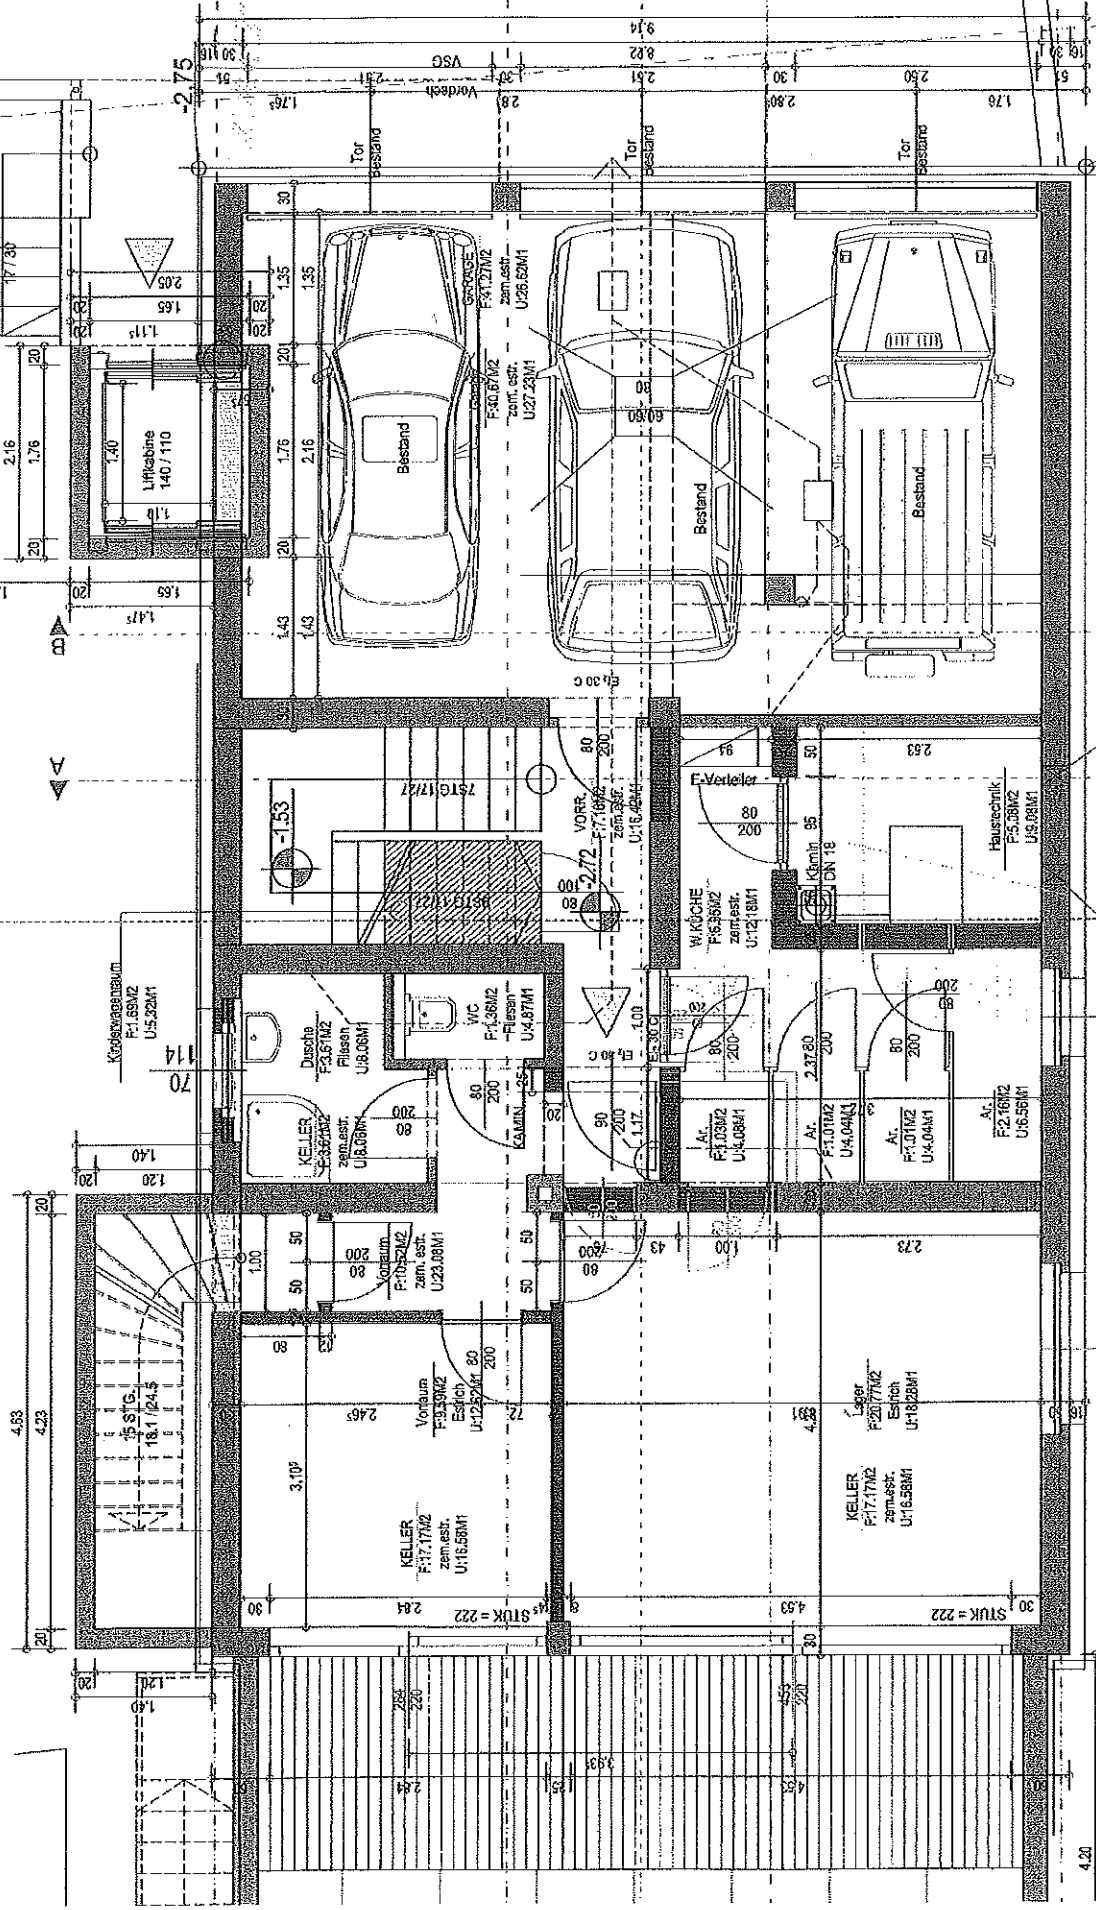

M01



-2,75

-2,795

Umbau Wohnhaus Hartäckerstraße 11

Grundriss Kellergeschoss

M 1:50 B5

8,66

8,26

5,15

Abt. 20/20

4 ABSTELL.

F3.00M2

Zub. 11

Zub. 12

100

80

4,63

15,32

3,37

2,20

4,53

176

134

2,51

3,28

1,55

4,83

30

STUK = 222












































